


WEST AREA

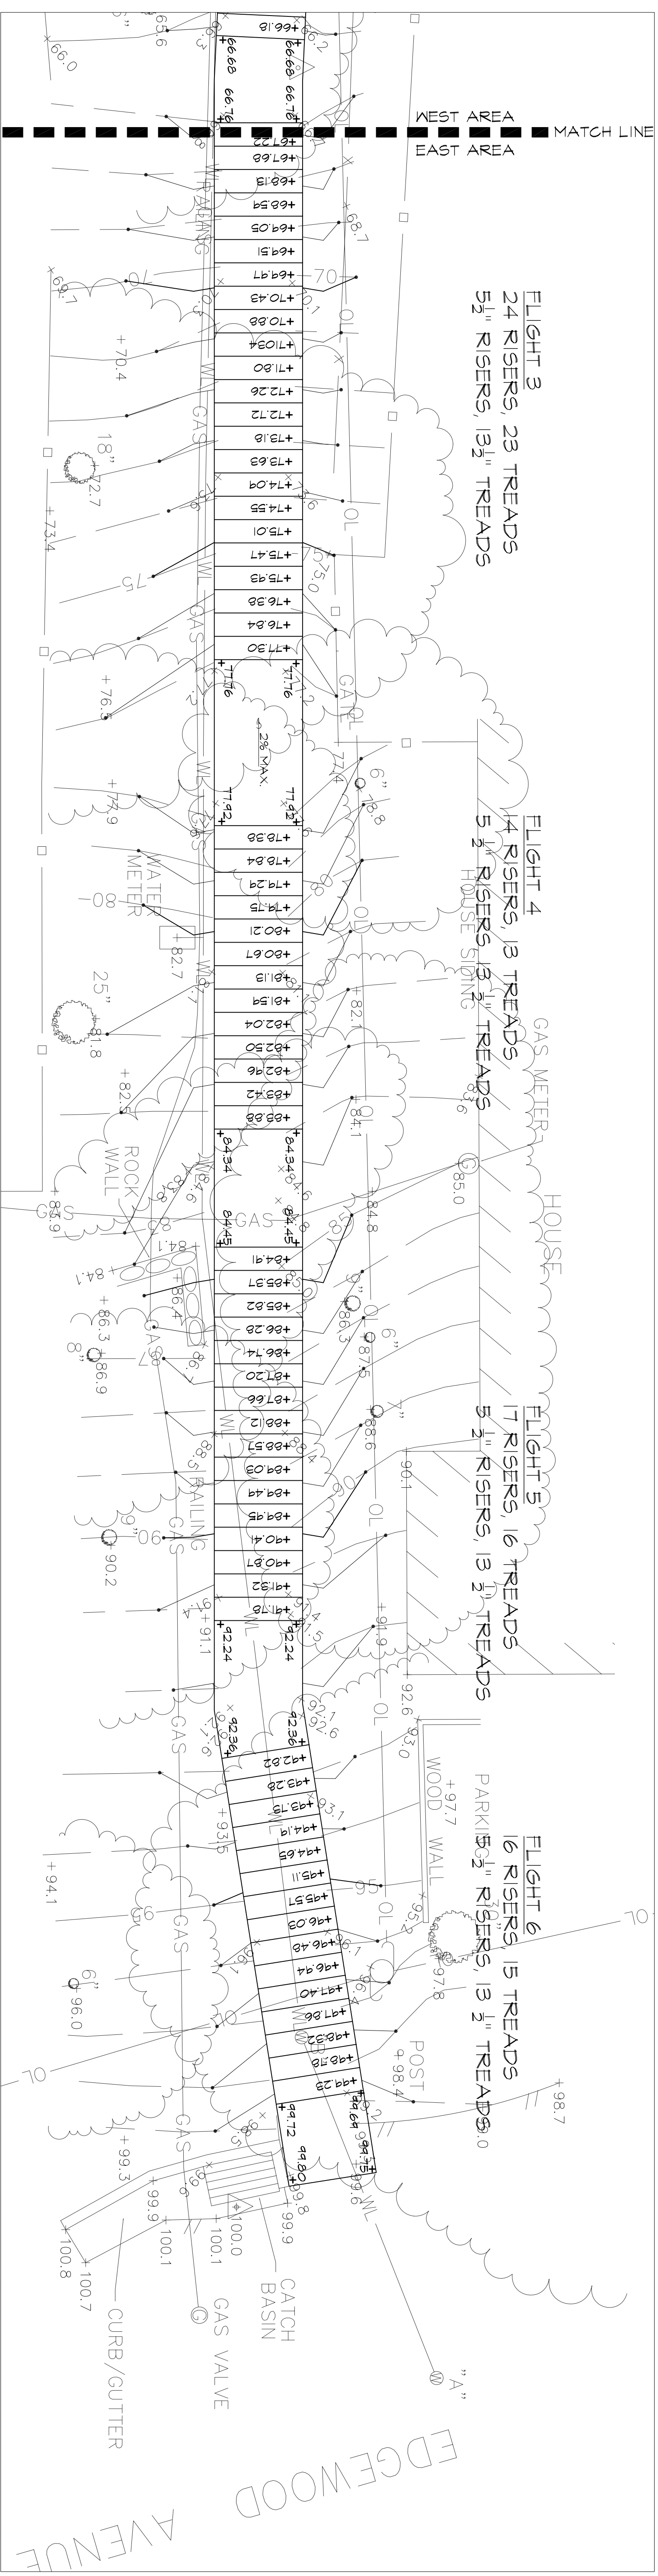


EAST AREA


GRADING LEGEND

- NAME + ELEVATION (N) SPOT ELEVATION
- +76.5 (E) SPOT ELEVATION
- 100 (N) MAJOR CONTOUR LINES
- 10 (N) MINOR CONTOUR LINES
- 7.5 (E) CONTOUR LINES

GRADING NOTES

1. SLOPE FOR POSITIVE DRAINAGE AWAY FROM STEPS.
2. PROPOSED CONTOUR LINES ARE APPROXIMATE.

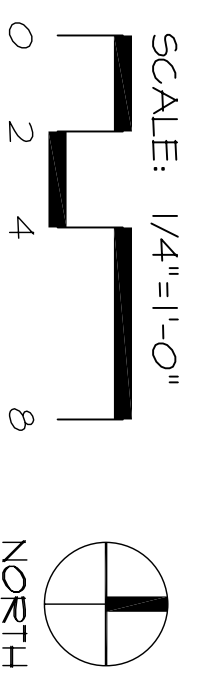



MOORE JACOFANO GOLTSMAN, INC.
800 HAZEL AVENUE
BERRETT, CA 94710
TEL 925.845.2490
FAX 925.845.2490
www.mjginc.com

PROJECT TEAM:
LANDSCAPE ARCHITECT
MOORE JACOFANO GOLTSMAN, INC.

Dipsea Steps Replacement

Dipsea Foundation
P.O. Box 10
Mill Valley, California 94942

| | |
|--------------------------------------|------------------|
| SHEET TITLE | |
| GRADING PLAN | |
| 95% COMPLETE NOT FOR CONSTRUCTION | |
| DATE | REVISIONS |
| | |
| STAMP | |
| CHECKED BY | DATE |
| SM | 8/31/06 |
| DATE | FILENAME |
| AUGUST, 2006 | L00_COVER_3827 |
| DRAWN BY | SHEET |
| ST | L3.1 |
| JOB NO. | SCALE |
| 3876 | 1/4"=1'-0" |
| 4 OF 7 SHEETS | |