



DATE	REVISIONS

STAMP


CHECKED BY	DATE
SM	8/31/06
DATE	FILENAME
AUGUST, 2006	L5.1_DETAILS_3827
DRAWN BY	SHEET
ST	L5.1
JOB NO.	6 OF 7 SHEETS
3876	
SCALE	AS SHOWN
AS SHOWN	

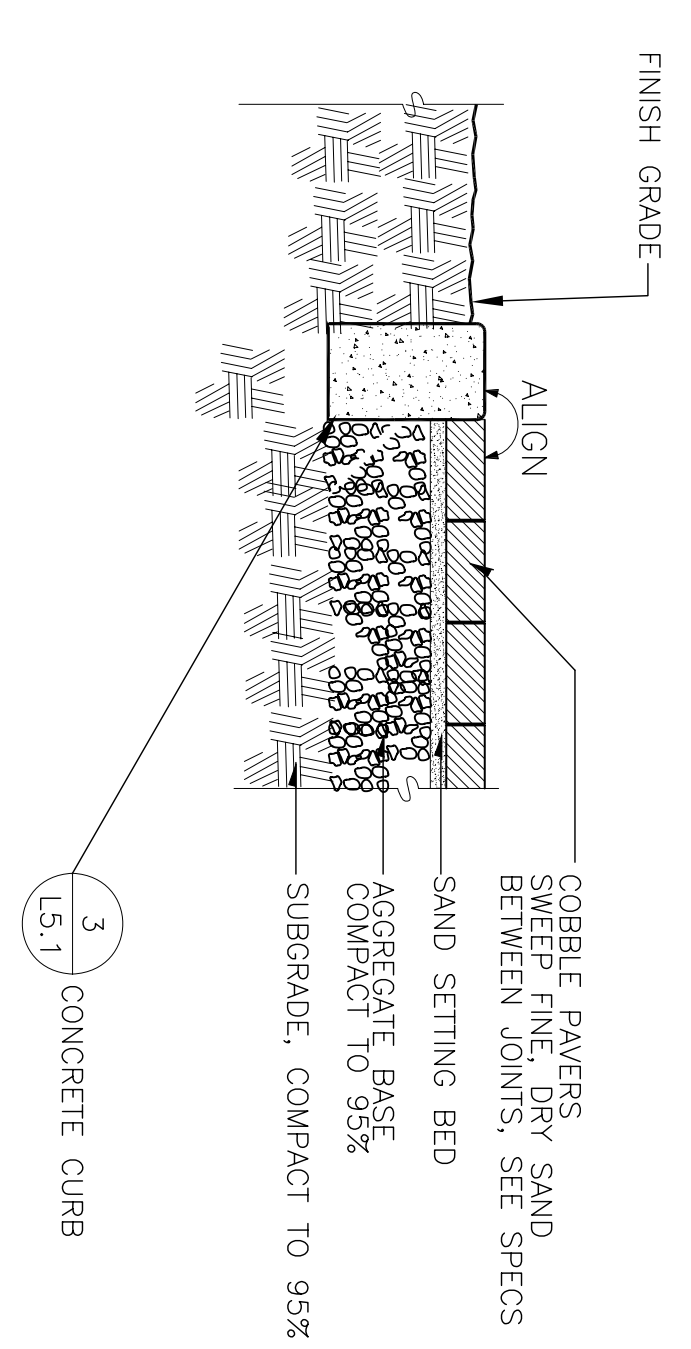


**4 COBBLE PAVERS AT LANDINGS**  
SCALE: 1" = 1'-0"  
FILE: DL\_Pavers\_3876.dwg

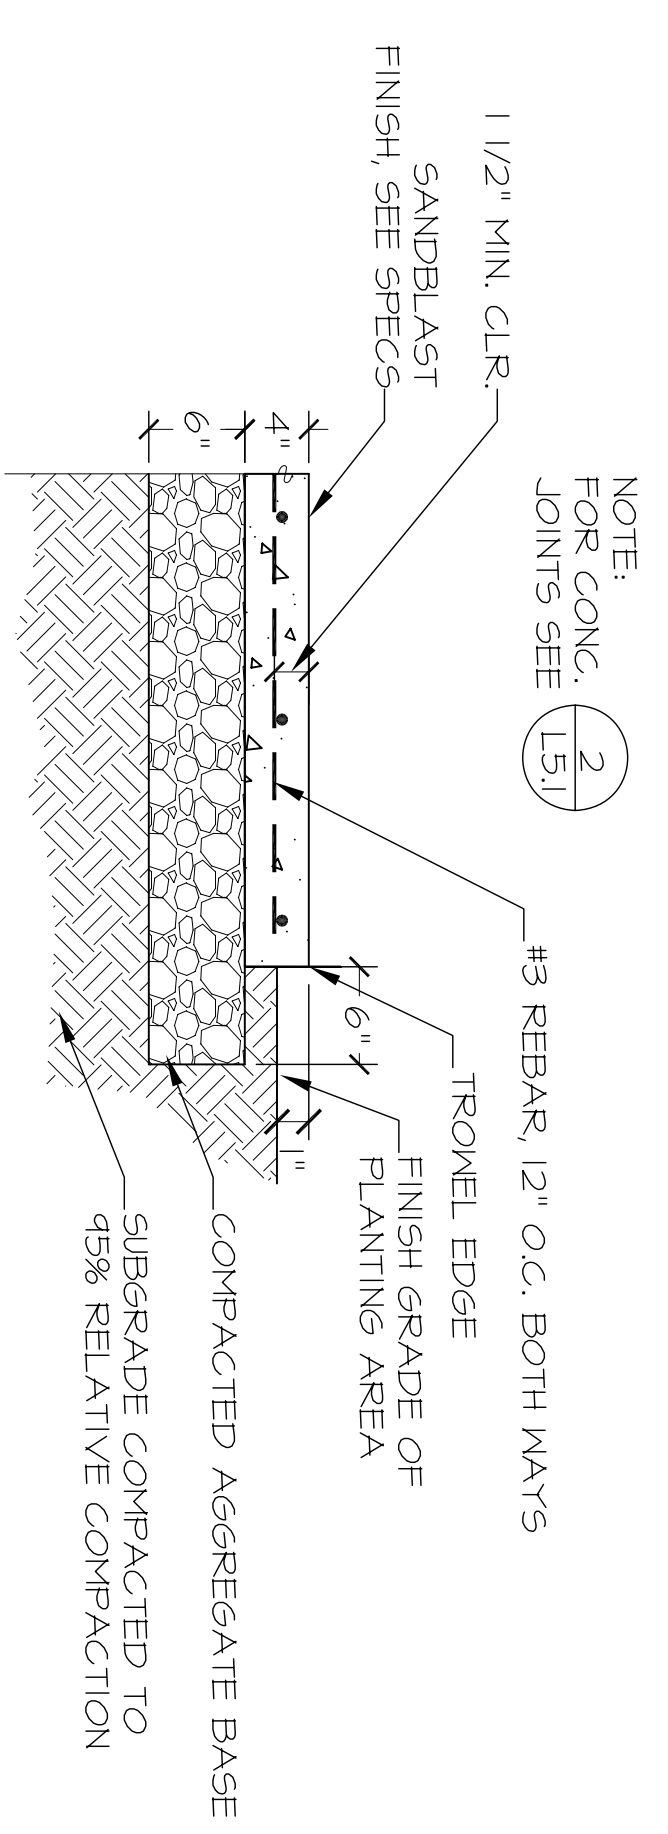


**1 CONCRETE PAVEMENT**  
SCALE: 1" = 1'-0"  
FILE: DL\_CONC\_PAVEMENT\_3876

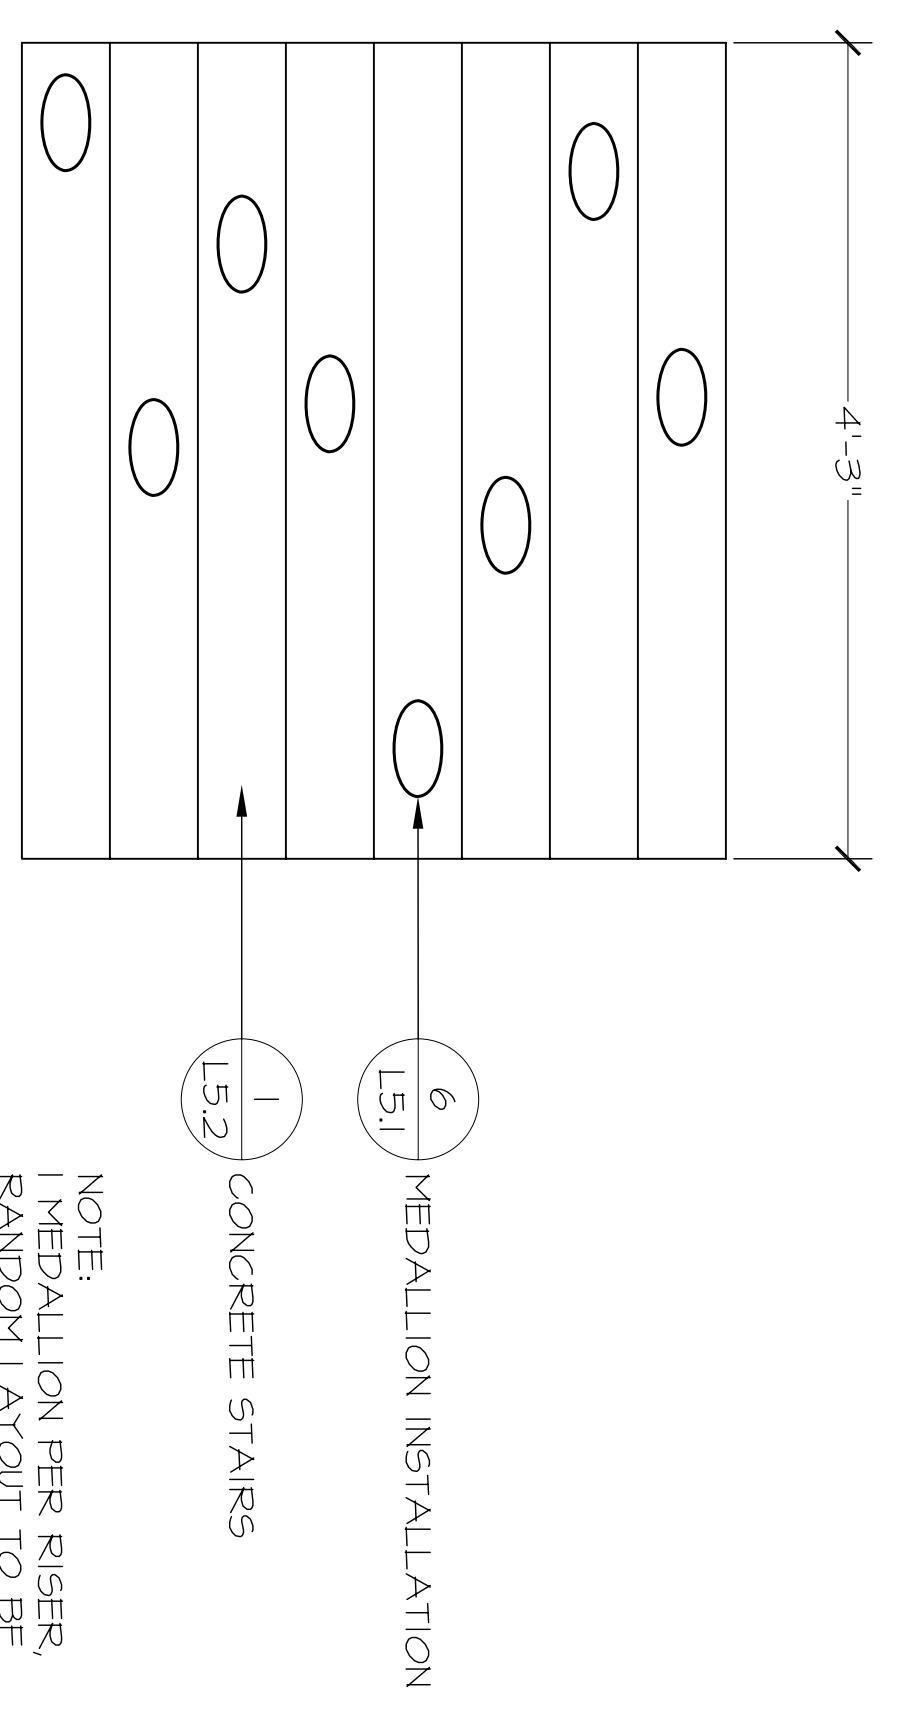


**5 DONOR MEDALLION LAYOUT**  
SCALE: 1" = 1'-0"  
FILE: DL\_Med-LAYOUT\_3876.dwg

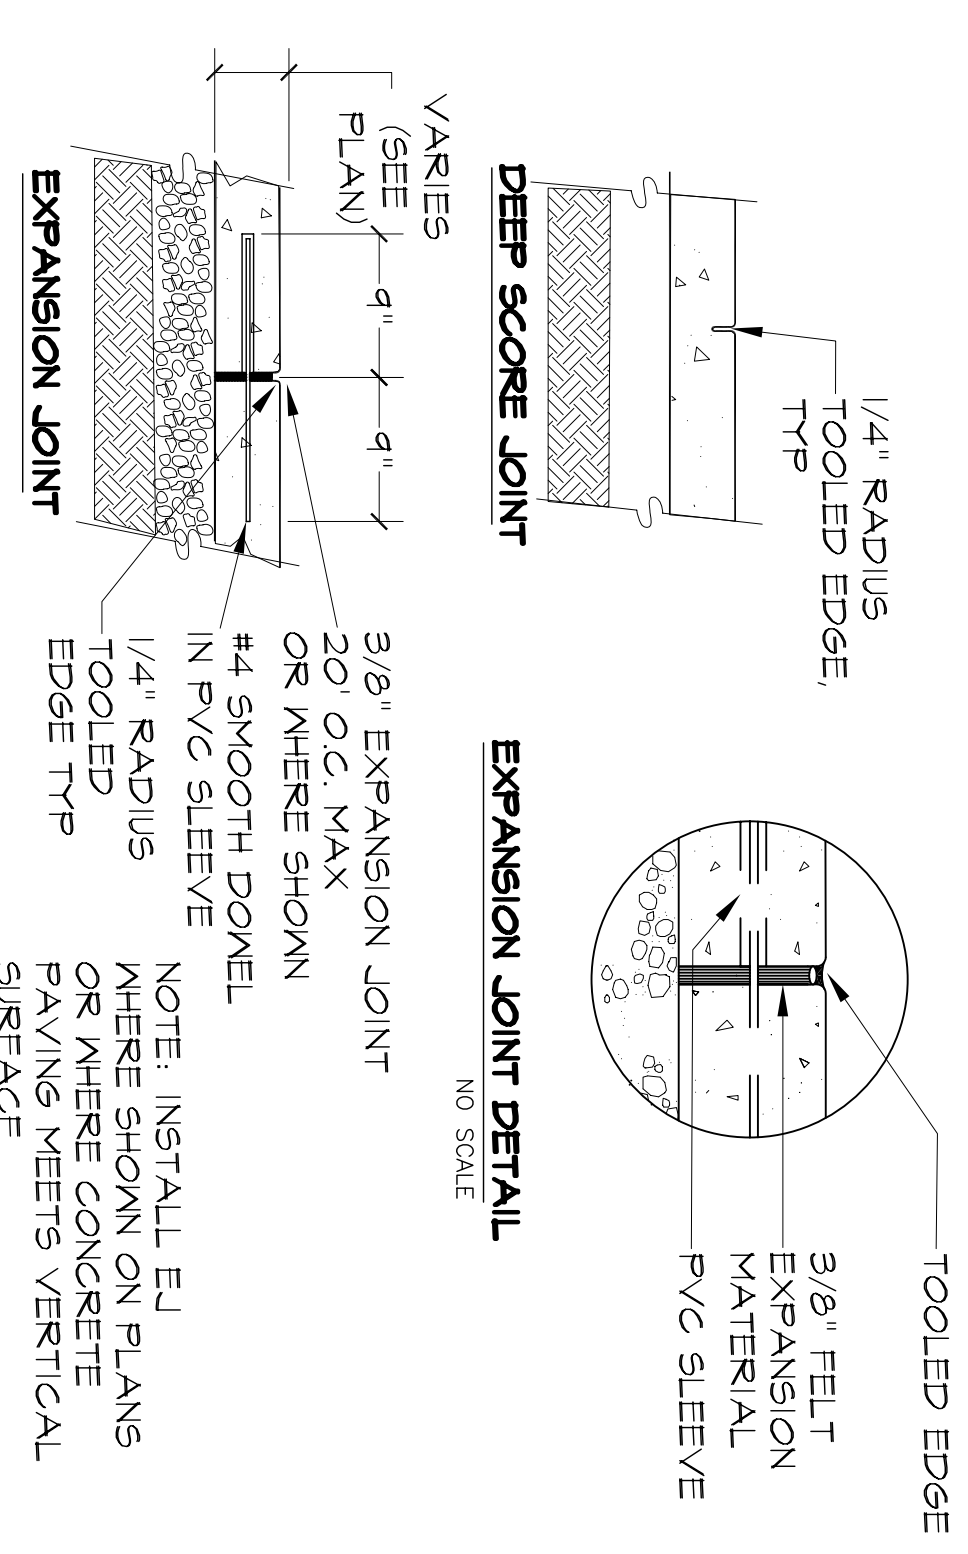

**2 CONCRETE JOINTS**  
SCALE: 1" = 1'-0"  
FILE: DL\_CONC\_3876

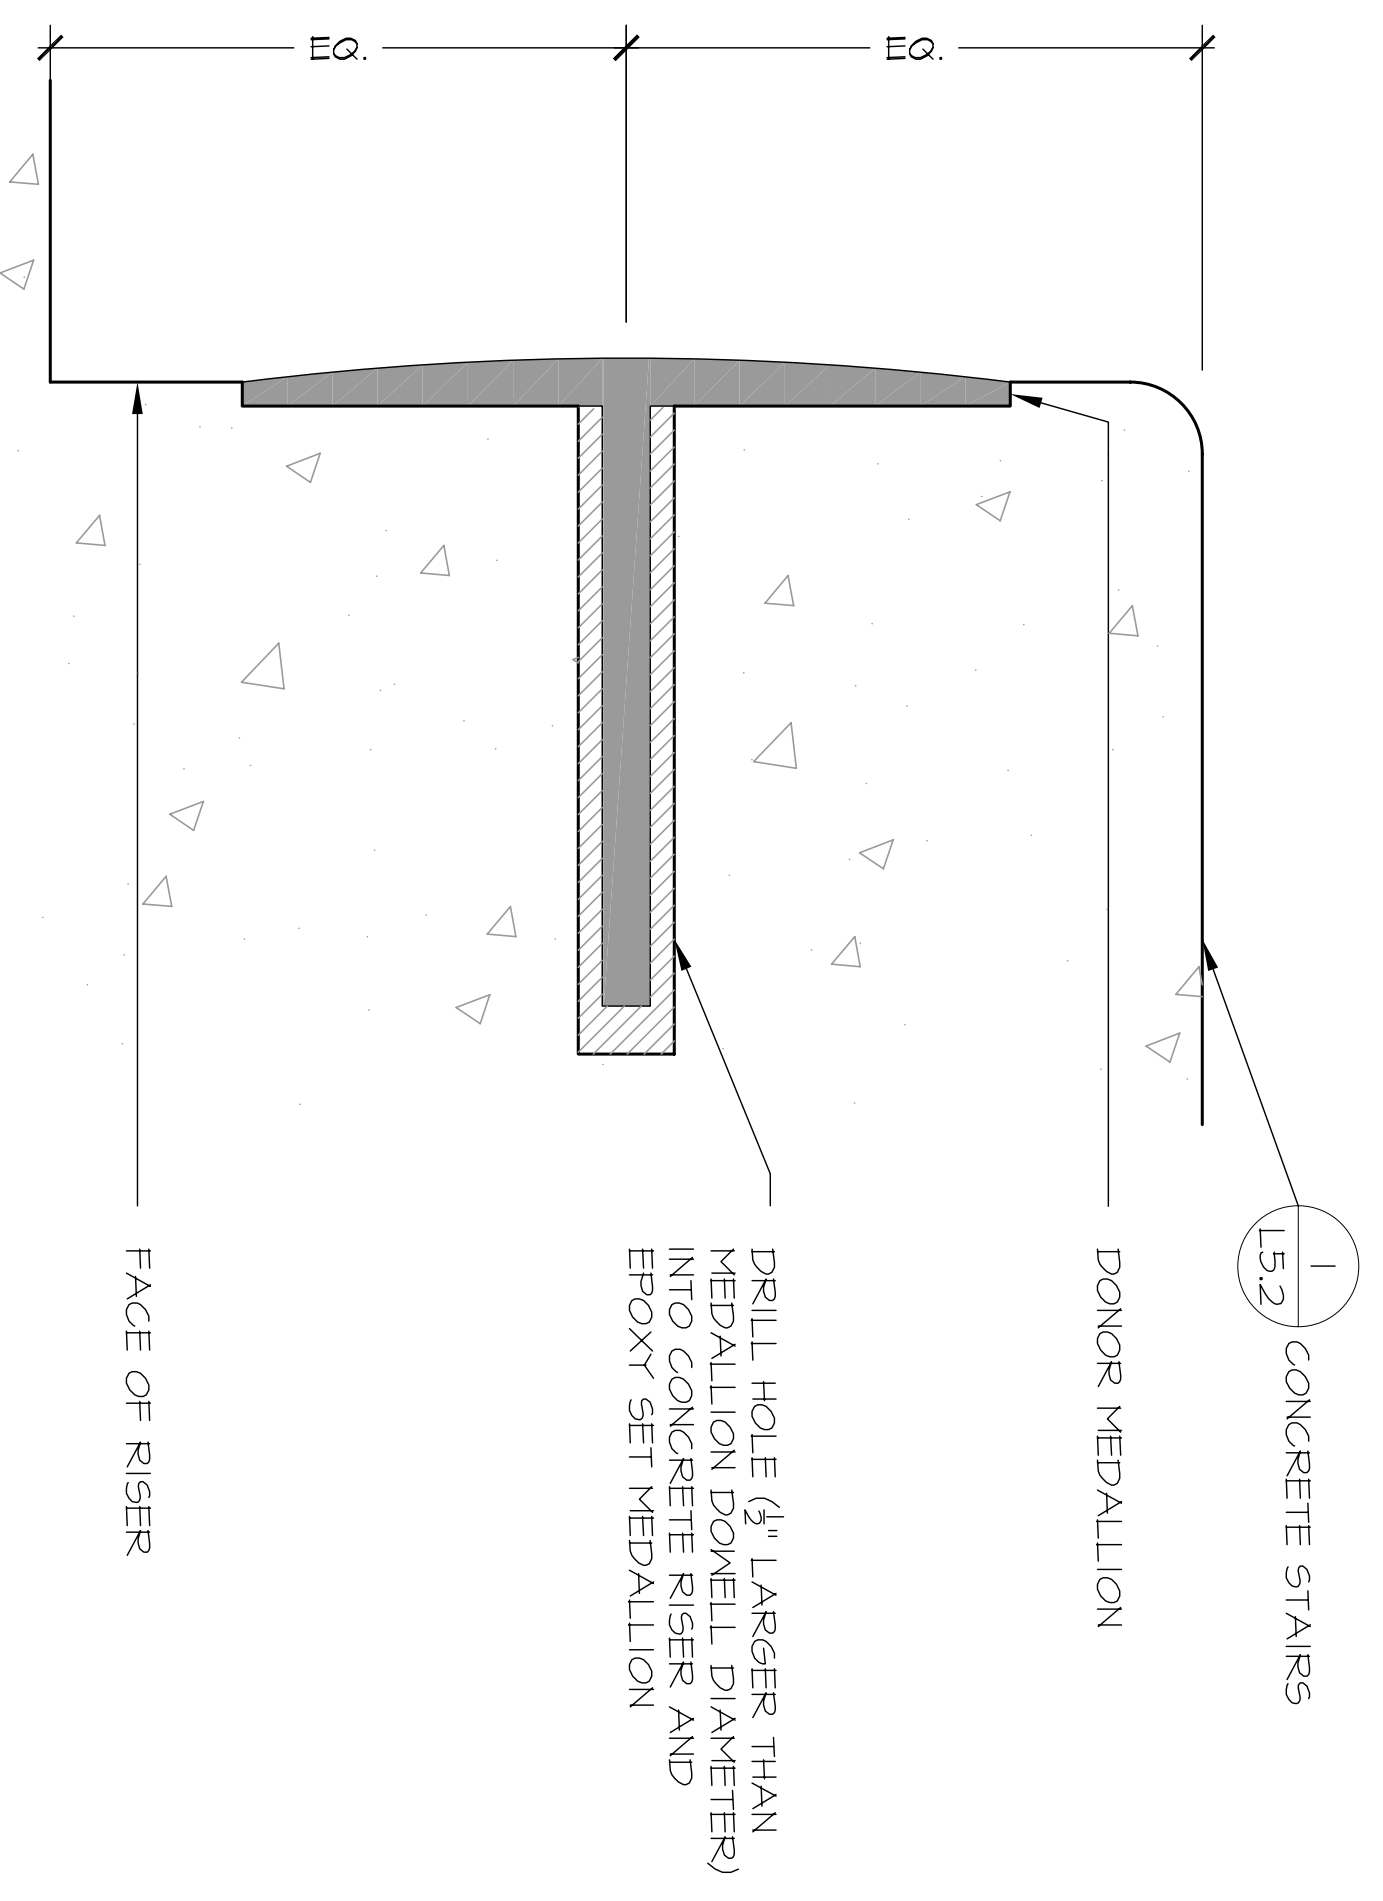

**6 MEDALLION RECESS CAST AND INSTALLATION**  
SCALE: 1" = 1'-0"  
FILE: DL\_Medallion-C\_3876.dwg

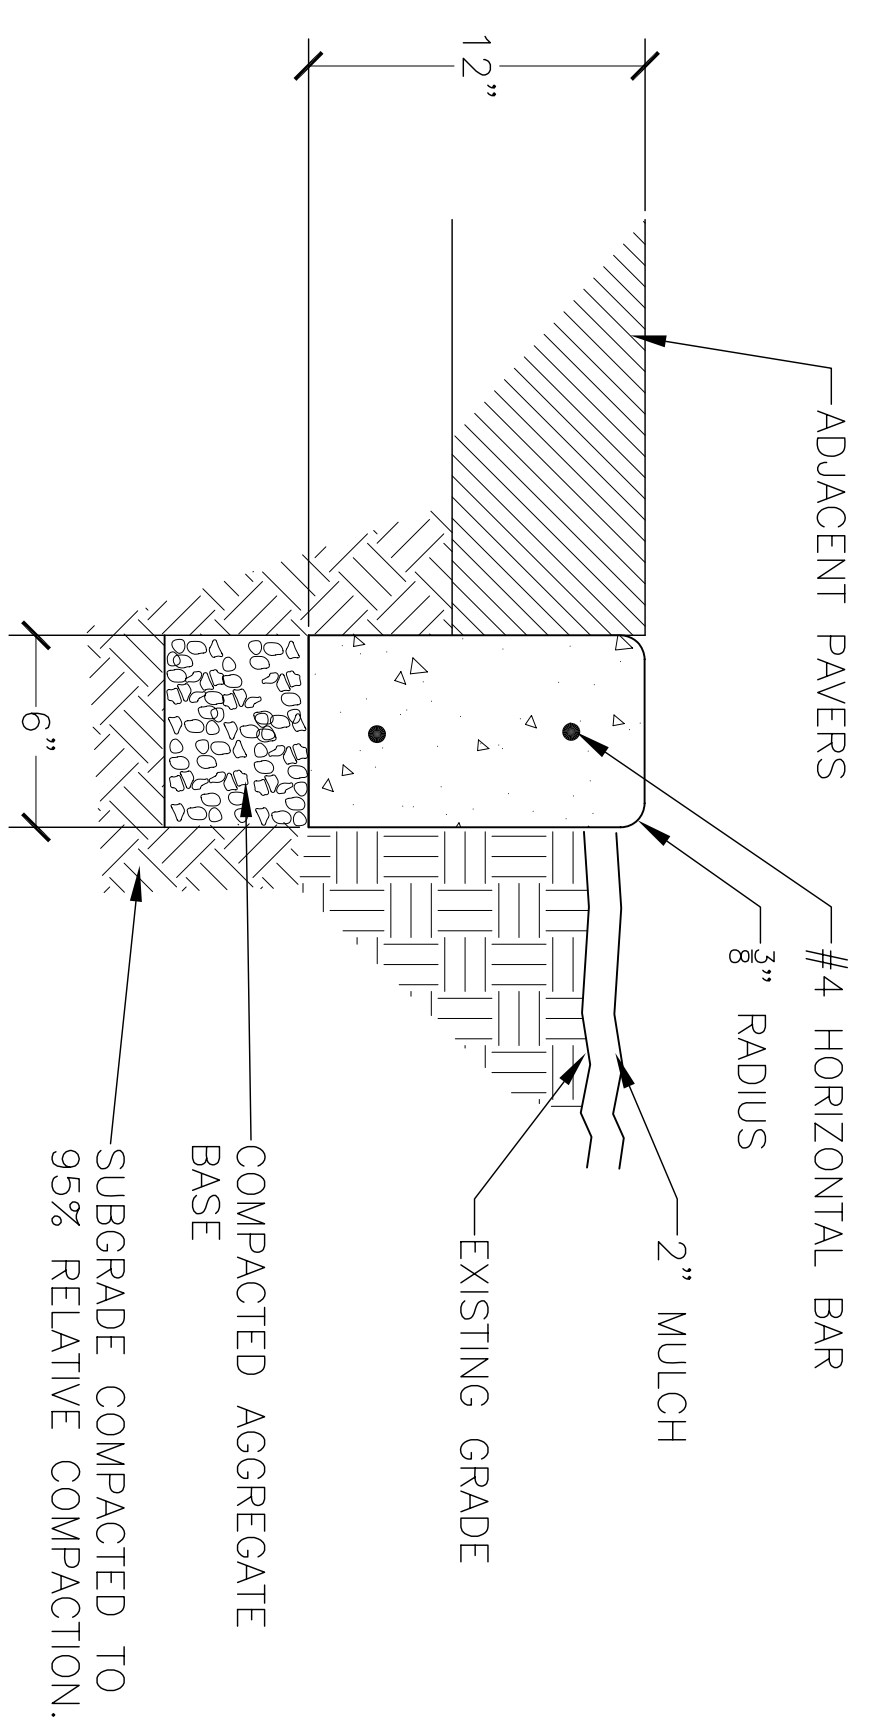

**3 CONCRETE CURB AT PAVERS**  
SCALE: 1 1/2" = 1'-0"  
FILE: 3425CURB.DWG