


DATE	REVISIONS

STAMP

CHECKED BY	DATE
SM	8/31/06
DATE	FILENAME
AUGUST, 2006	LS.1_DETAILS.3876
DRAWN BY	SHEET
ST	


SCALE AS SHOWN

JOB NO.	<b>LS.2</b>
3876	
SCALE	7 OF 7 SHEETS

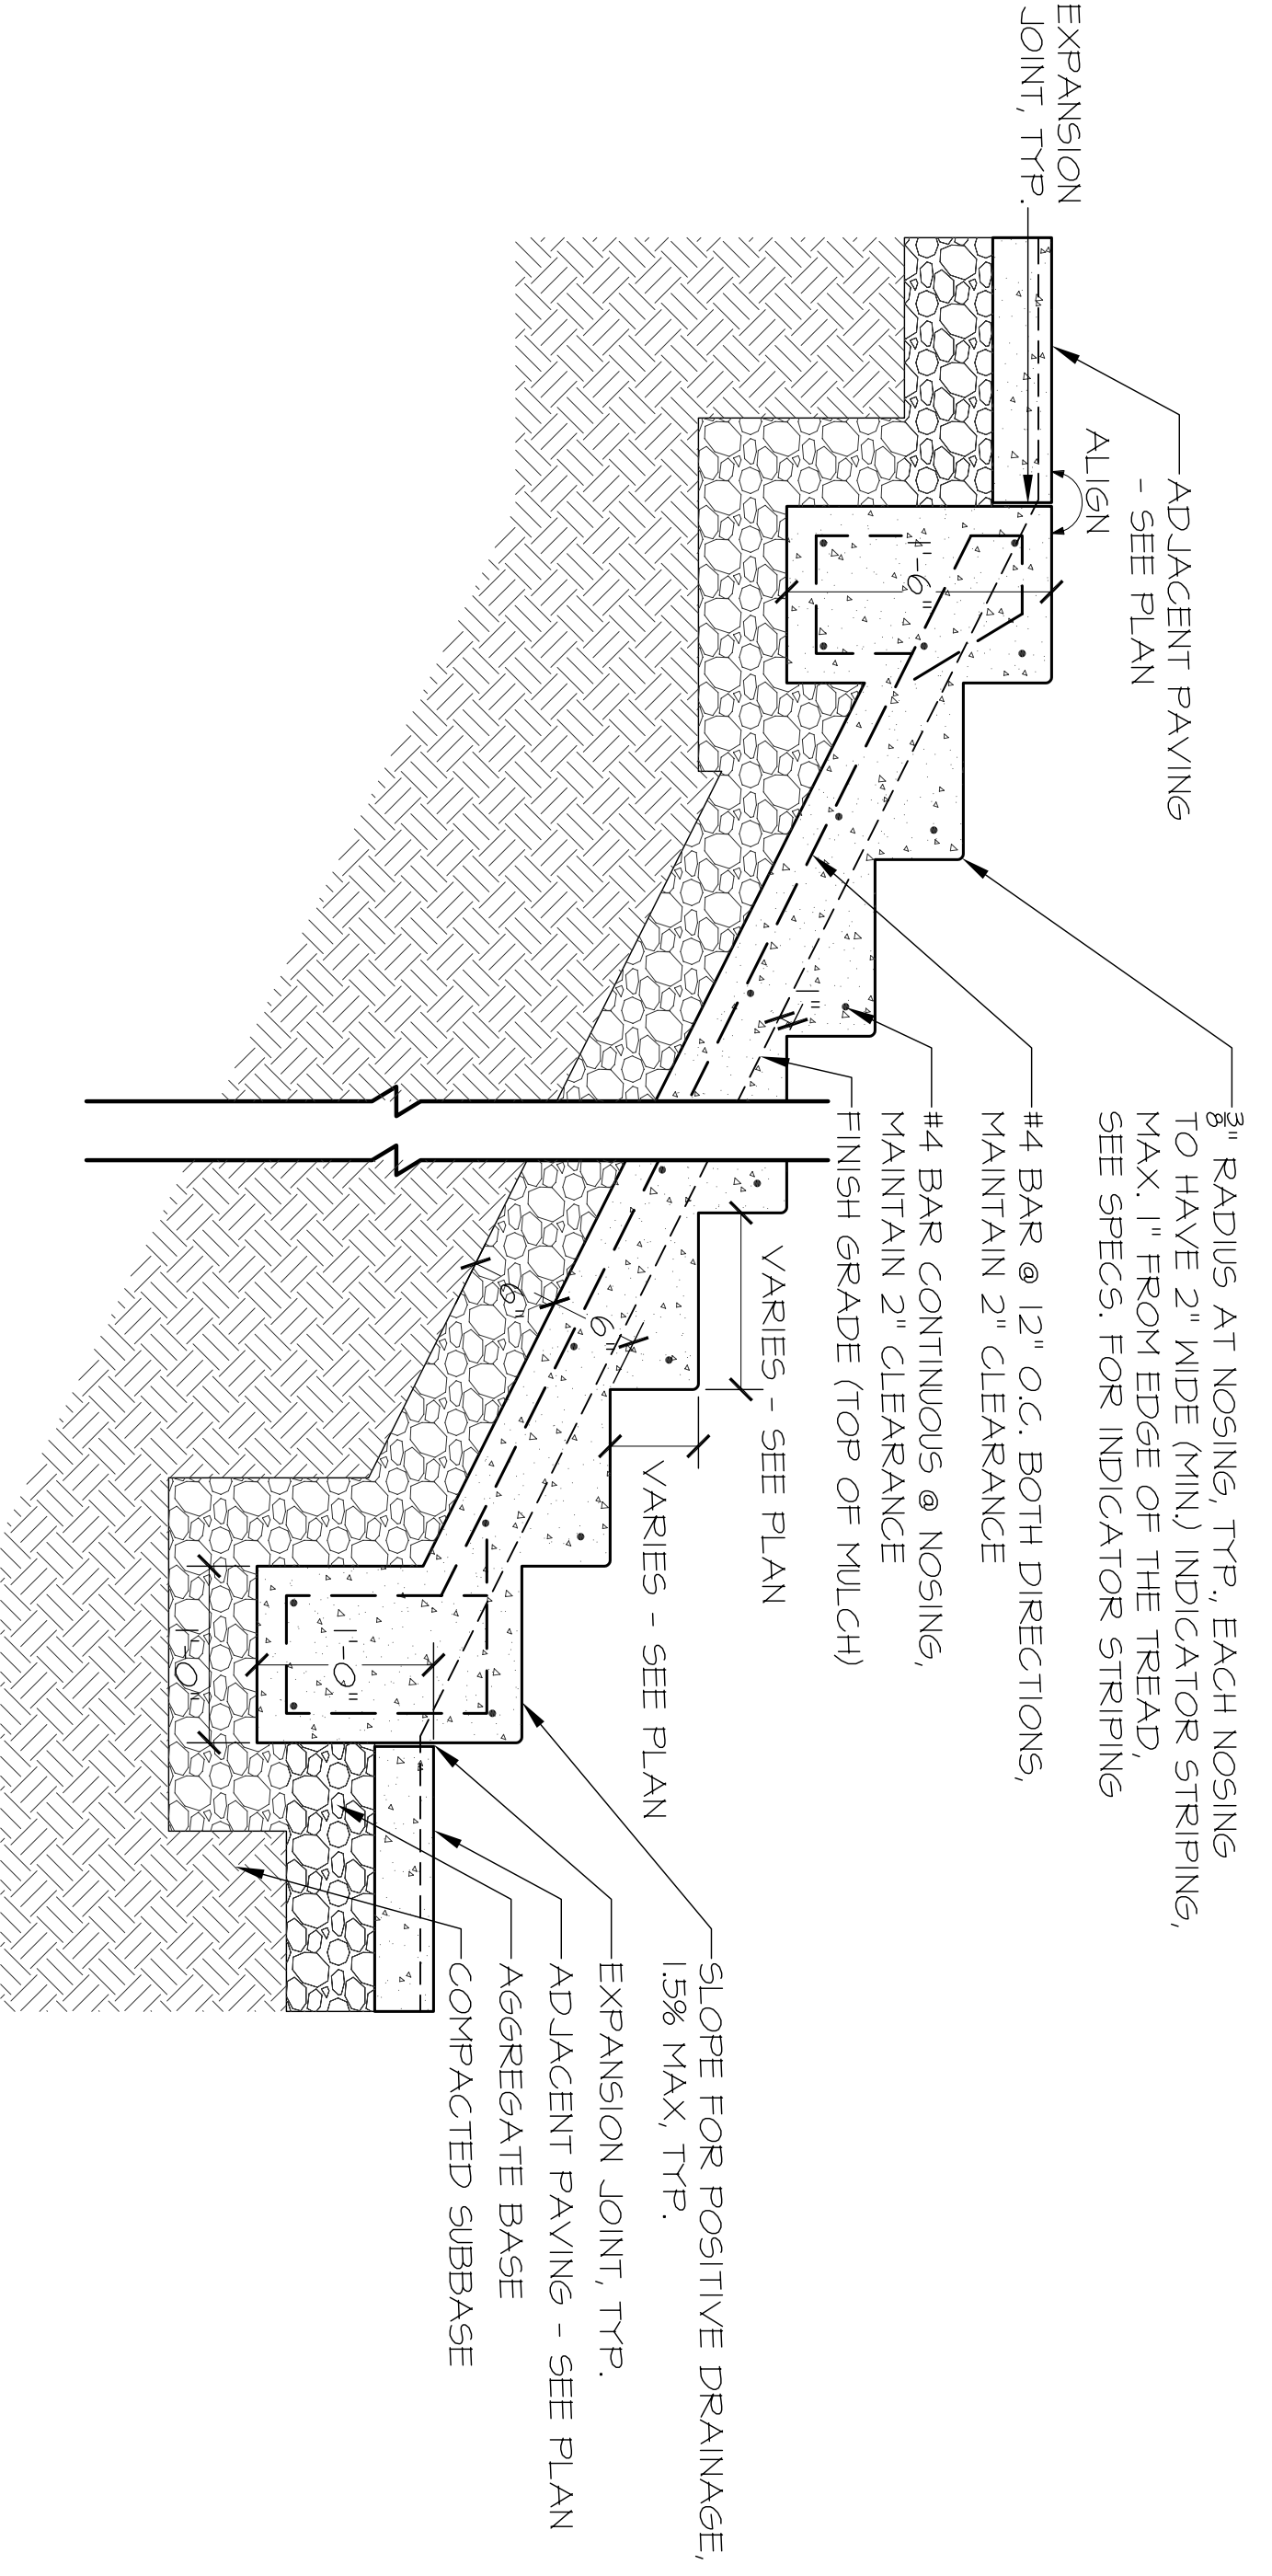


**1 SECTION**  
CONCRETE STAIRS

SCALE: 1"=1'-0"  
FILE: DL\_stair-conc\_3876.dwg

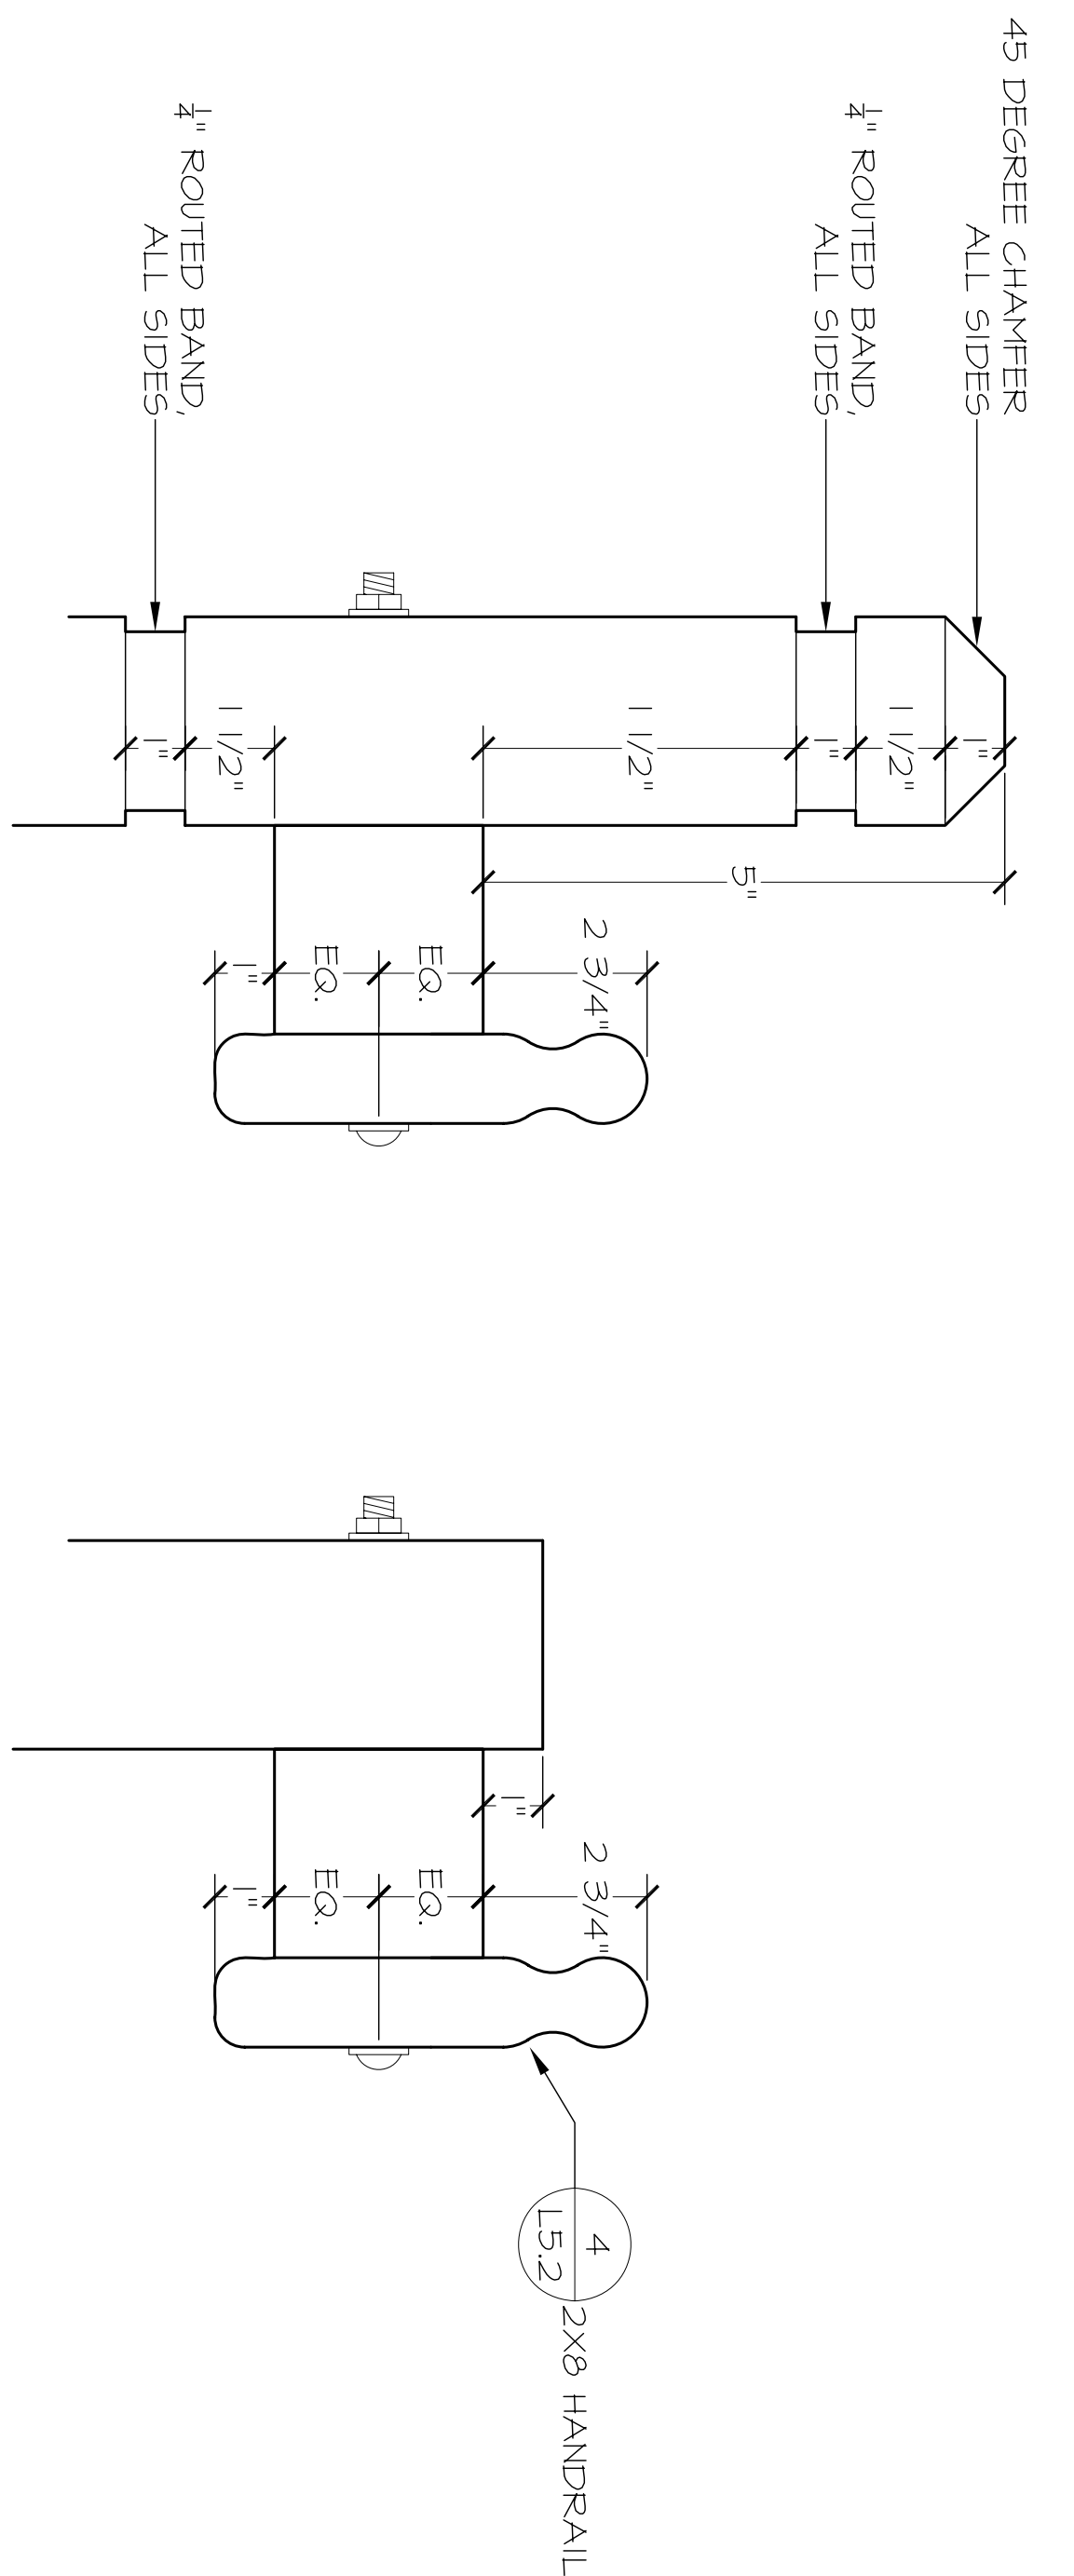


DECORATIVE POST AND HANDRAIL - NTS      REGULAR POST AND HANDRAIL - NTS

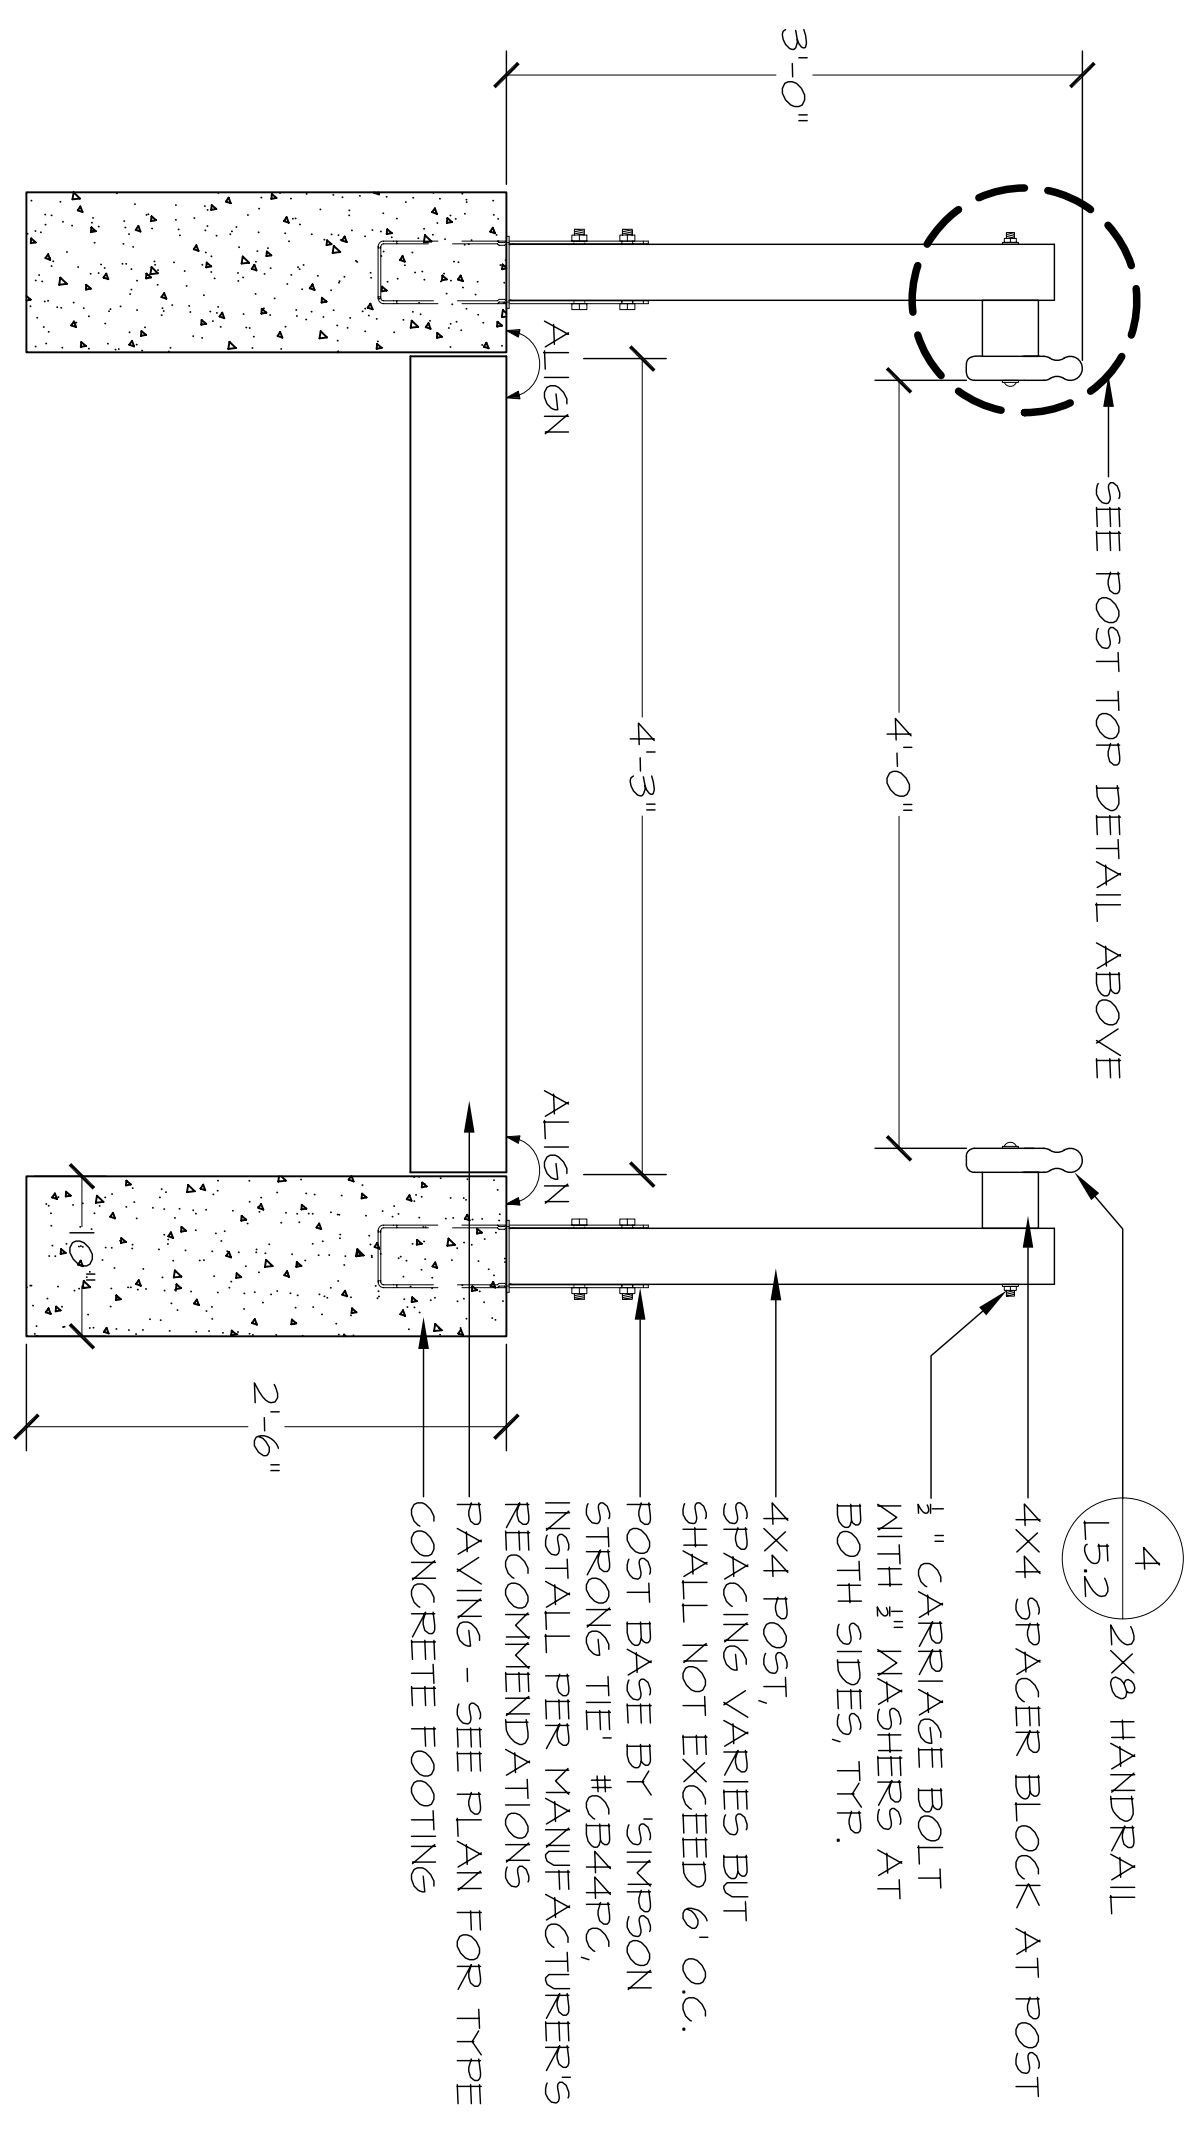


**3 SECTION**  
WOOD HANDRAIL - CROSS SECTION

SCALE: 1"=3'-0"  
FILE: DL\_handrail-B\_3876.dwg

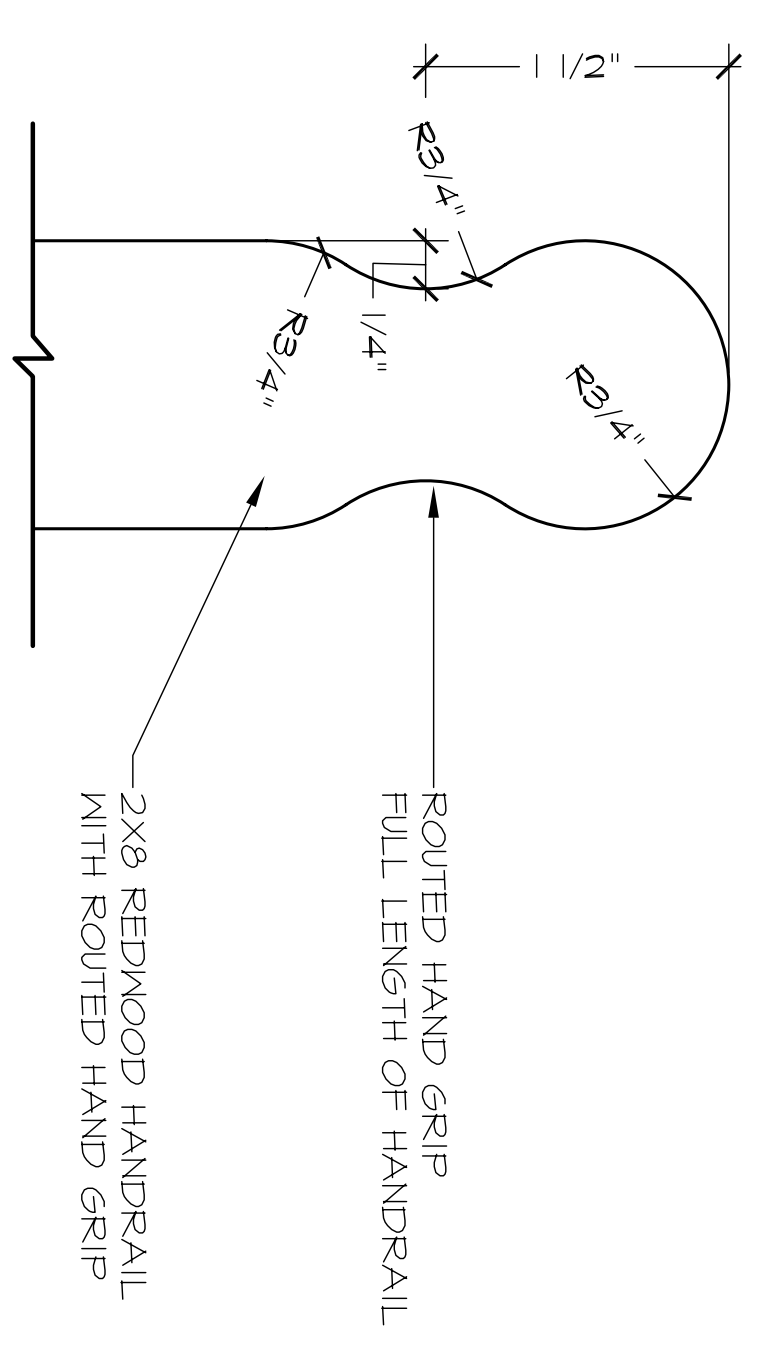

**4 SECTION**  
WOOD HANDRAIL ENLARGEMENT

SCALE: 1"=3"  
FILE: DL\_handrail-C\_3876.dwg

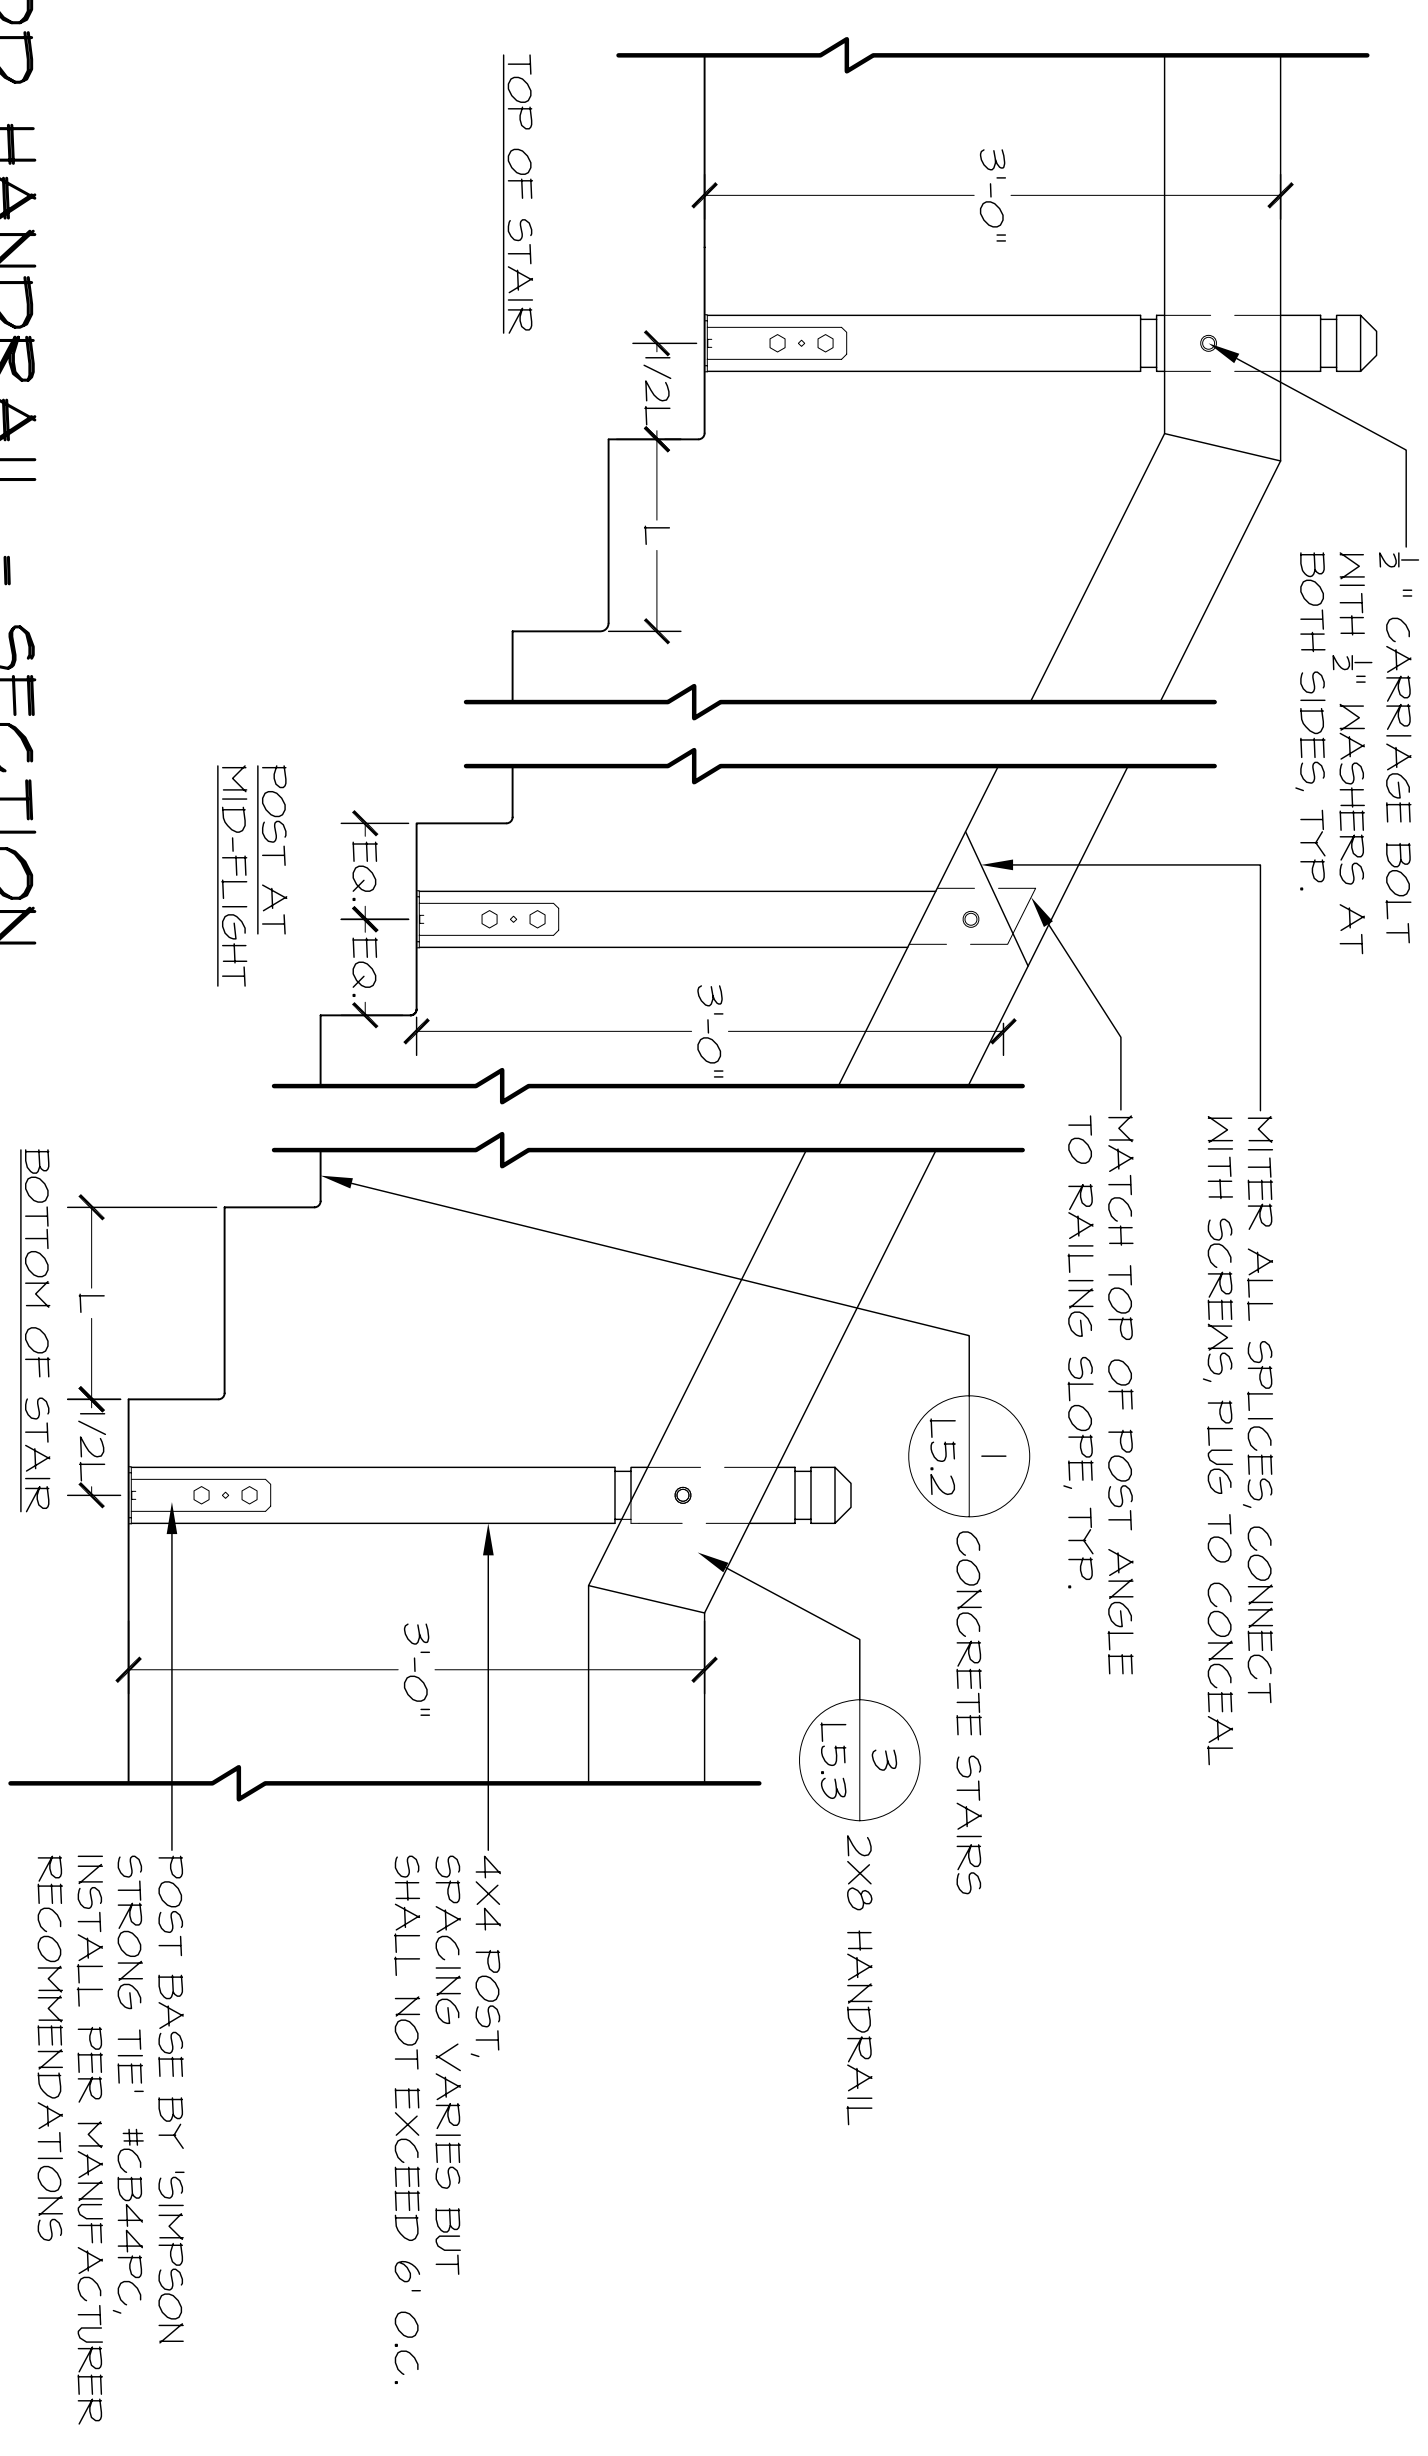

**2 SECTION**  
WOOD HANDRAIL - SECTION

SCALE: 1"=1'-0"  
FILE: DL\_handrail-A\_3876.dwg