

**SHEET TITLE**  
 LAYOUT PLAN





**95% COMPLETE**  
 NOT FOR CONSTRUCTION

| DATE | REVISIONS |
|------|-----------|
|      |           |
|      |           |
|      |           |

**STAMP**

|  |  |
|--|--|
|  |  |
|  |  |
|  |  |
|  |  |
|  |  |

|                      |                            |
|----------------------|----------------------------|
| CHECKED BY<br>SM     | DATE<br>8/31/06            |
| DATE<br>AUGUST, 2006 | FILENAME<br>L00_COVER_3827 |
| DRAWN BY<br>ST       | SHEET<br>L4.1              |
| JOB NO.<br>3826      | SCALE<br>1/4"=1'-0"        |
|                      | 5 OF 7 SHEETS              |

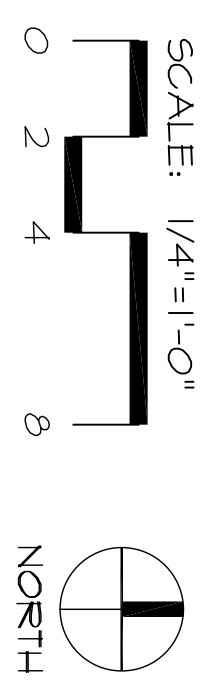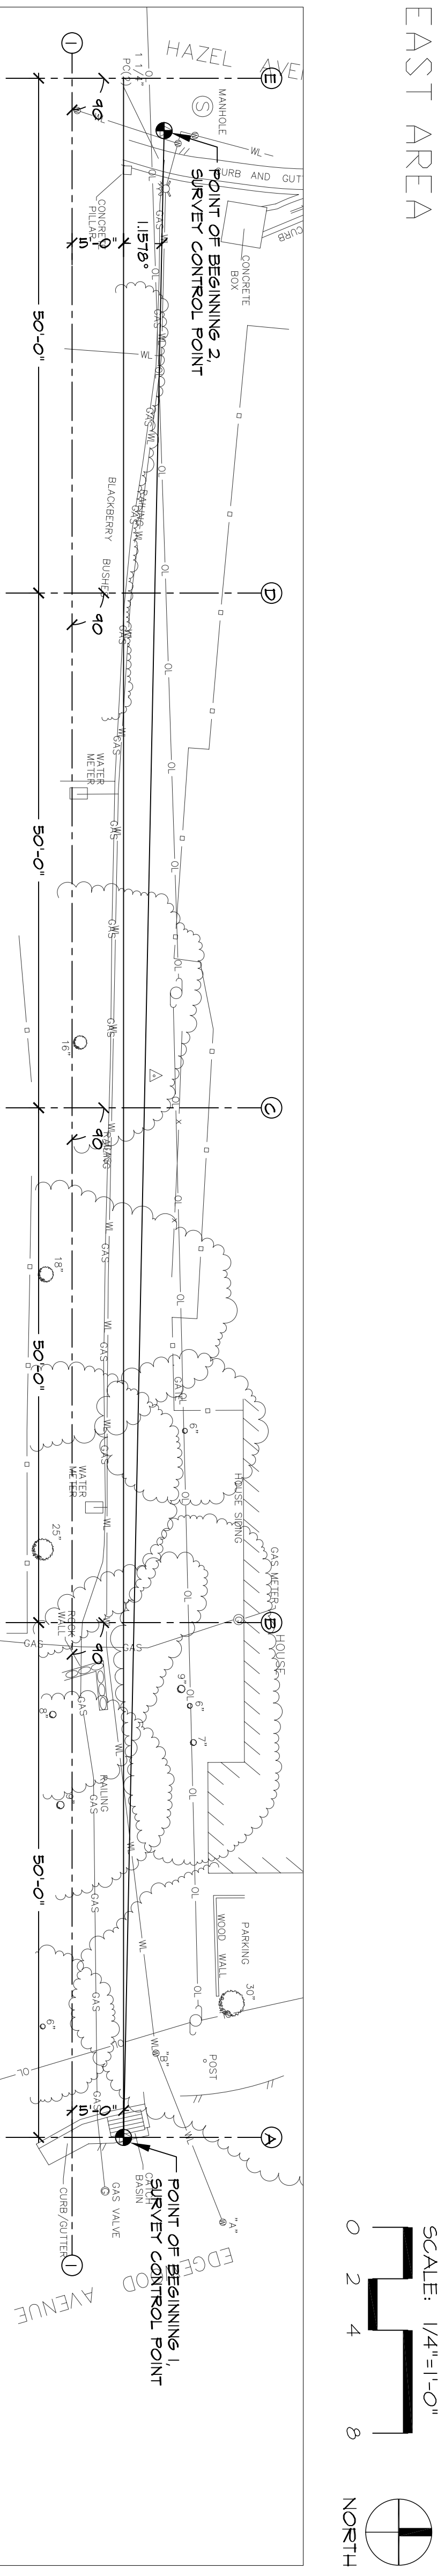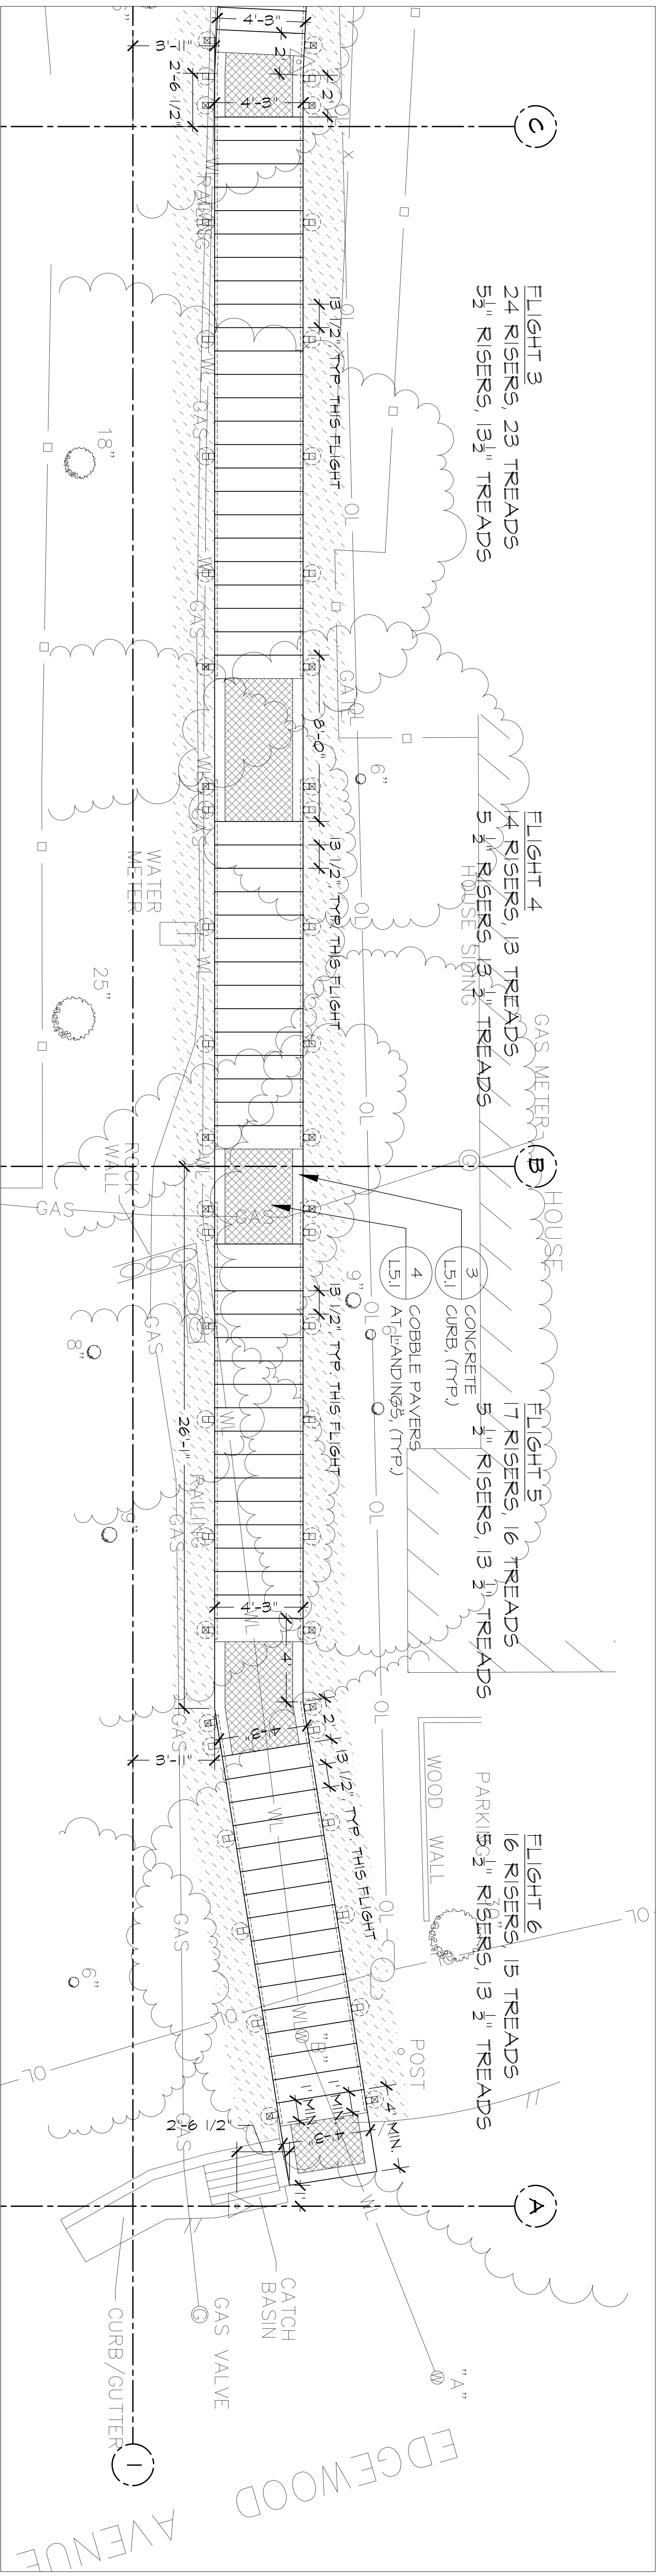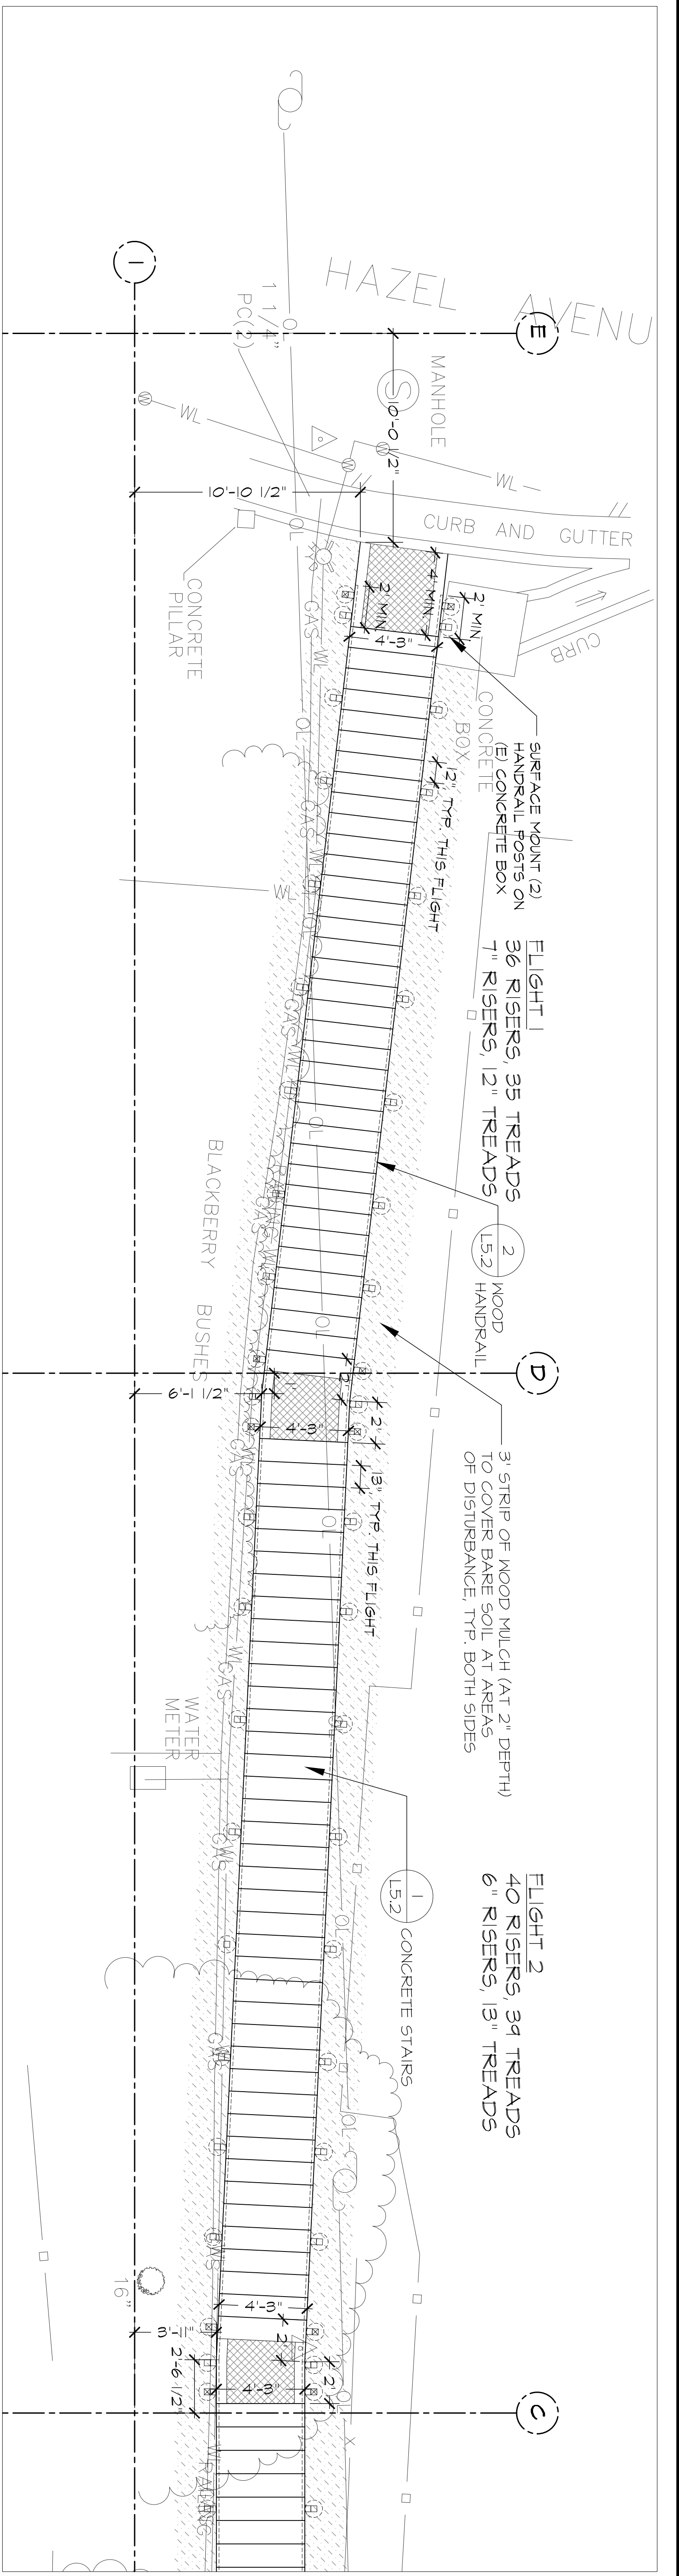

**LAYOUT LEGEND**

|   |                                  |
|---|----------------------------------|
| — | BASE LINE                        |
| ⊙ | HANDRAIL POST                    |
| ⊙ | DECORATIVE HANDRAIL POST         |
| ▨ | COBBLE PAVERS AT LANDINGS        |
| ▨ | MULCH                            |
| 4 | COBBLE PAVERS AT LANDINGS (L5.1) |

**LAYOUT NOTES**

- COORDINATE WITH PG#4 AND MINVD FOR LOCATION OF POST FOOTINGS
- MINIMUM LENGTH FOR ALL LANDINGS TO BE 4'-0"